
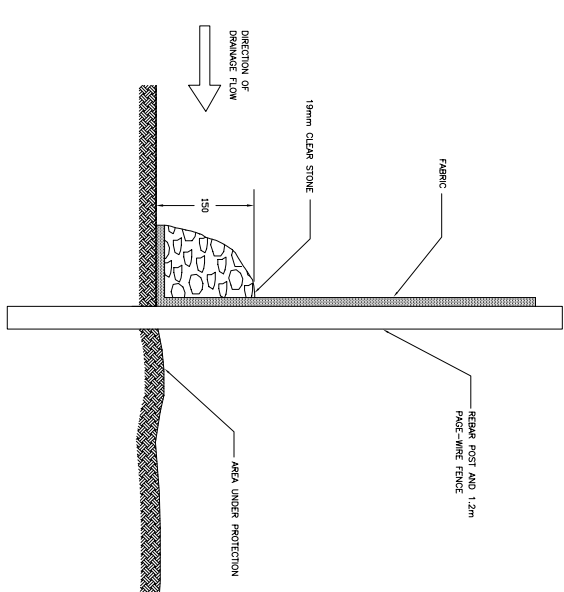
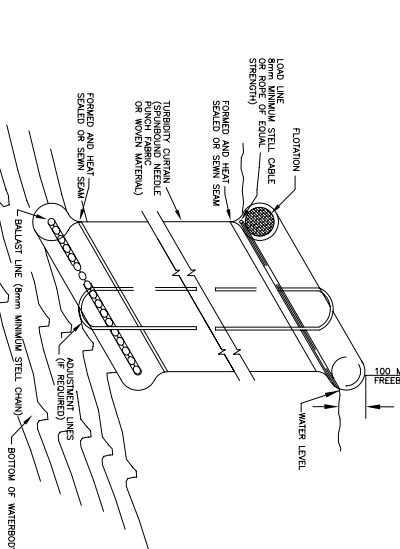
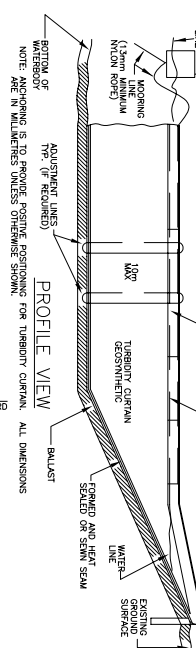
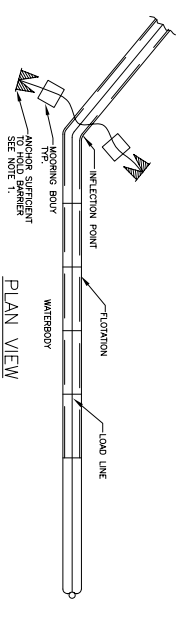
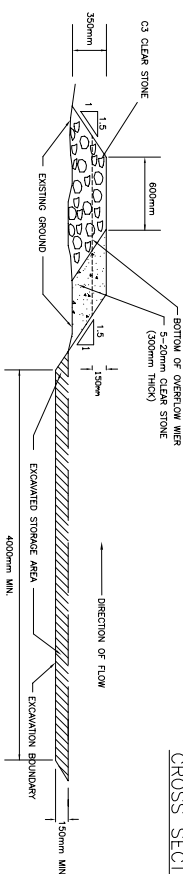
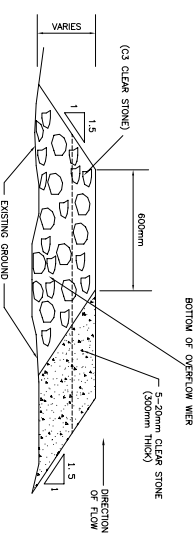
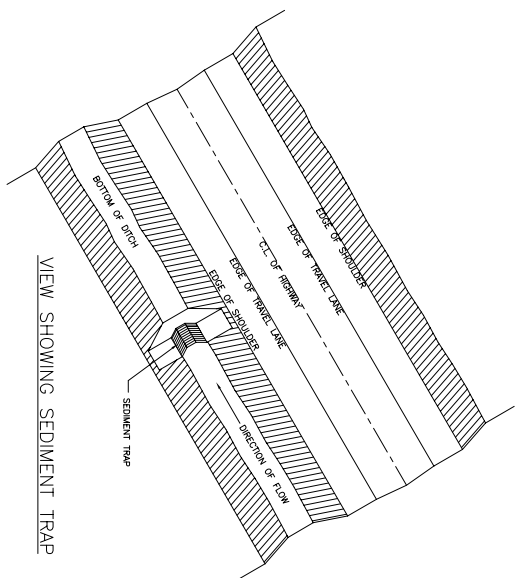
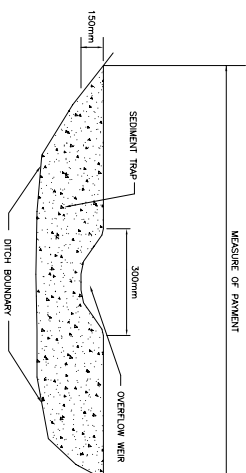
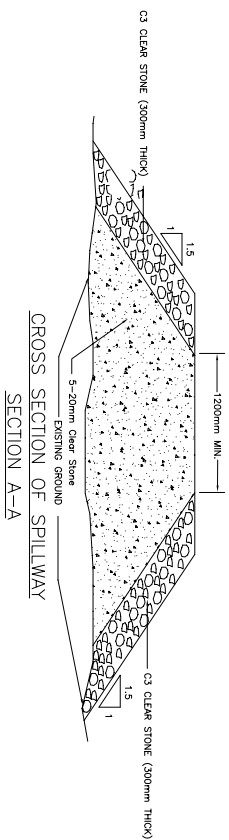
 
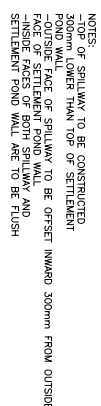
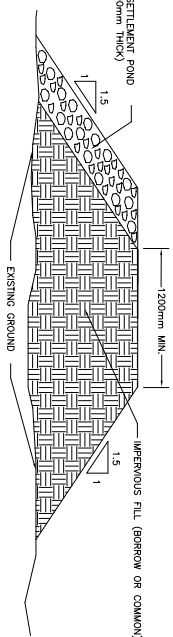
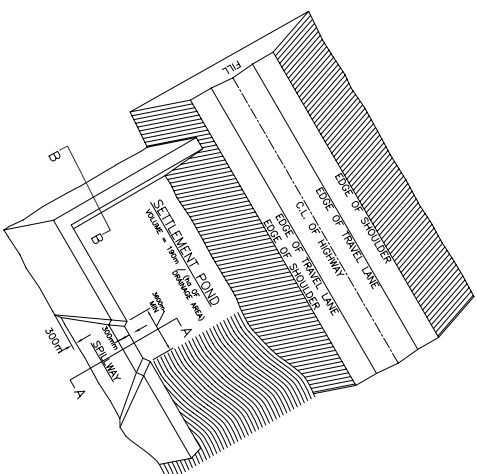
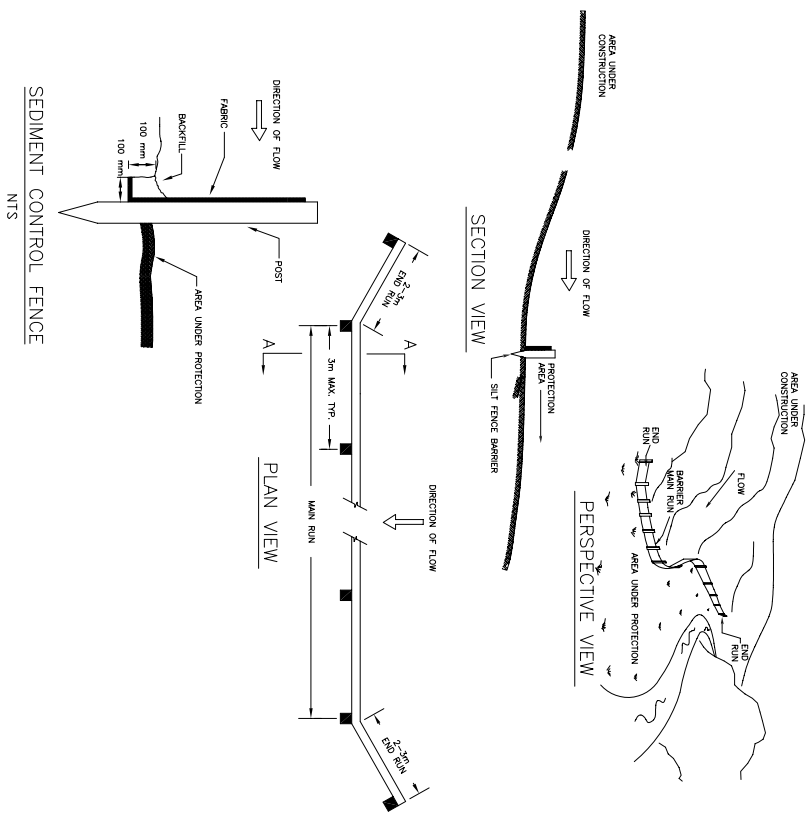


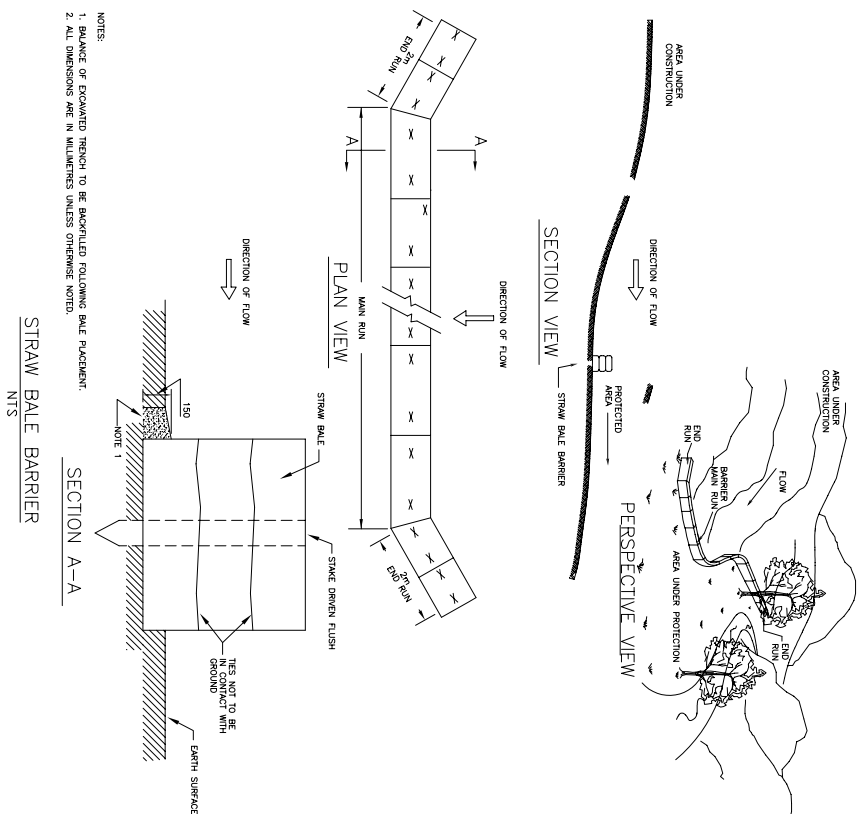

 DILLON CONSULTING	Design by:				
	Drawn by:				
	Checked by:				
	Approved by:				
	MK.	DATE	REVISION		
 NOVA SCOTIA Transportation and Public Works Highway Engineering Services					
_____ Manager, Highway Planning & Design			_____ Date:		
_____ Director, Highway Engineering Services			_____ Date:		
Scale: N.T.S.			HIGHWAY 125 ENVIRONMENTAL PROTECTION PLAN		
Date: _____			TYPICAL DETAILS		
File No. : _____					
Sheet No. : _____ of _____					